

To: HKTS-Commercial-Station Retail  
MTR Corporation Limited  
11/F MTR Headquarters Building  
Telford Plaza Kowloon Bay  
Kowloon Hong Kong

Ref No: \_\_\_\_\_

Enquiry tel: 2993-8399  
Enquiry email: yippee@mtr.com.hk

**「共築・創業家」- 港鐵車站商店租賃申請表**  
**Application for MTR Shops under the “Well Being • Start Up” scheme**

計劃參加者需填妥下列申請表，並連同營商計劃簡介書 (中/英均可)，於申請限期前以電郵方式寄回 [yippee@mtr.com.hk](mailto:yippee@mtr.com.hk)。逾期者恕不受理。

Please complete the application form below and submit it along with your business plan via email to [yippee@mtr.com.hk](mailto:yippee@mtr.com.hk) within the application period. Applications submitted after the deadline will not be considered.

當閣下申請本公司的車站商店時，我們會收集閣下的個人資料。  
Personal data is collected for the purpose of application for MTR Shops.

若閣下不希望將閣下的個人資料用於推廣的我們的車站商店的租務資訊，請在右邊的空格加上剔號。 ☐

If you do not want us to use your personal data for marketing MTR Shops leasing information, please tick the box. ☐

擬申請之車站商店 Shop Unit Applied For	
車店地點選擇 Preferred Station Shop: (請註明選擇之優先次序，「1」為首選、「2」為次選，如此類推) Please indicate your preference of the available shops, with 1 indicating the most preferred and 3 as least preferred	<input type="checkbox"/> 荃灣西站 Tsuen Wan West Station Shop No. TWW 9 <input type="checkbox"/> 荃灣西站 Tsuen Wan West Station Shop No. TWW 7 <input type="checkbox"/> 紅磡站 Hung Hom Station Shop No. HUH F7  (請參閱申請表附頁內之車站平面圖 Please refer to the appendix for the station layout plan)
申請人姓名/公司名稱 Name/Company Name of Applicant:	
商業登記證號碼 (如有) Business Registration No. (if applicable):	
每月願付作為租金之營業額分成 (視乎行業而定，不多於營業額百分之十) Proposed percentage of monthly sales revenue sharing to Licensor as the monthly licence fee (depending on the trade type and product type of the shop and shall not exceed 10% of sales revenue)	
建議行業及將販售之商品類型 Proposed Trade and types of goods to be sold:	
建議租用時期 (以一星期至三個月為限) Proposed Licence Period (1 week to 3 months)	

以上行業之經驗/現正經營之商店 Previous Experience / Existing Shop Location(s):	
已附上營商計劃簡介書 (如有, 請加上剔號) Attach business plan (Tick the box if applicable)	<input type="checkbox"/>
其他特別條件 Other Conditions Required:	
聯絡地址 Correspondence Address:	
聯絡人 Contact Person:	
電話 Tel No:	
電郵 Email:	

\*港鐵公司將按申請資料進行甄選，並將於 2025 年 9 月底至 10 月初(暫定)與進入候選名單的申請者進行線上面試，預計於 2025 年 10 月底通知獲選的申請者。The MTR Corporation will review the application materials and conduct online interviews with shortlisted applicants between late September and early October 2025 (tentatively). Only selected applicants will be notified by late October 2025.

---

申請人簽署  
Signature of Applicant

---

日期  
Date

# 紅磡站位置圖 Hung Hom Station layout

《香港鐵路附例》適用的鐵路處所  
Railway premises where MTR By-laws apply

- 已付車費區域  
Paid area
- 閘外區域  
Unpaid area
- 停車場  
Car park
- 商店/餐廳  
Shops / Restaurants

圖例  
Legend

- 客務中心  
Customer Service Centre
- 車票  
Tickets
- 升降機  
Lift
- 無障礙洗手間  
Accessible Toilet
- 女洗手間  
Female Toilets
- 男洗手間  
Male Toilets
- 洗手間  
Toilets
- 車站停車場  
Station car park
- 過海巴士站  
Cross-harbour Bus stop
- 自動體外心臟除顫器  
Automated external defibrillator
- 流動裝置充電設施  
Mobile charging facility
- 警察報案中心  
Police Reporting Centre
- 中國銀行自動櫃員機  
Bank of China ATM
- 恒生銀行自動櫃員機  
Hang Seng Bank ATM
- 自動售賣機  
Vending machine

連接停車場、大堂及隧道的升降機  
正進行更換工程，暫停使用  
The lift connecting the car park, the Concourse and the subway is not in use while replacement work is carried out.

Shop No. : HUH F7

2 A, B及D出口大堂 / 隧道  
Exit A, B & D concourse / Subway

G 屯馬綫月台  
Tuen Ma Line platform


L1 東鐵綫月台  
East Rail Line platform


港鐵學院/港鐵紅磡大樓  
MTR Academy / MTR Hung Hom Building

5 停車場  
Car park  
可使用C出口大堂的升降機前往  
Use the lifts in Exit C concourse to go to these locations

U3 餐廳  
Restaurant

C/U2/3 C出口大堂  
Exit C concourse

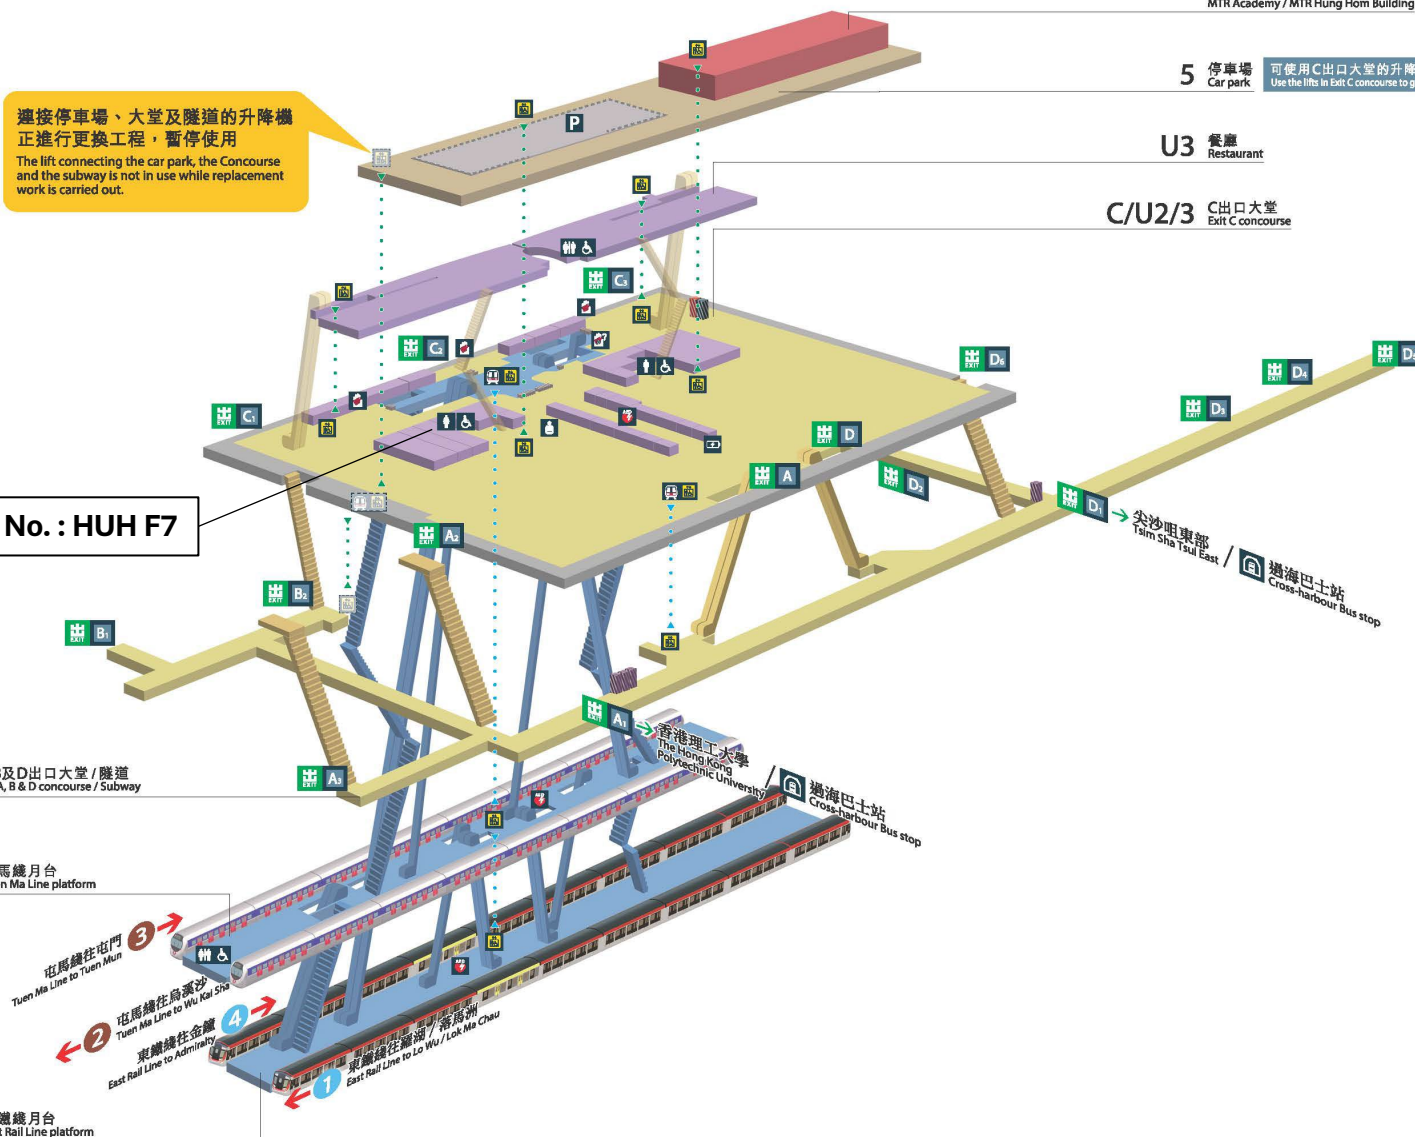

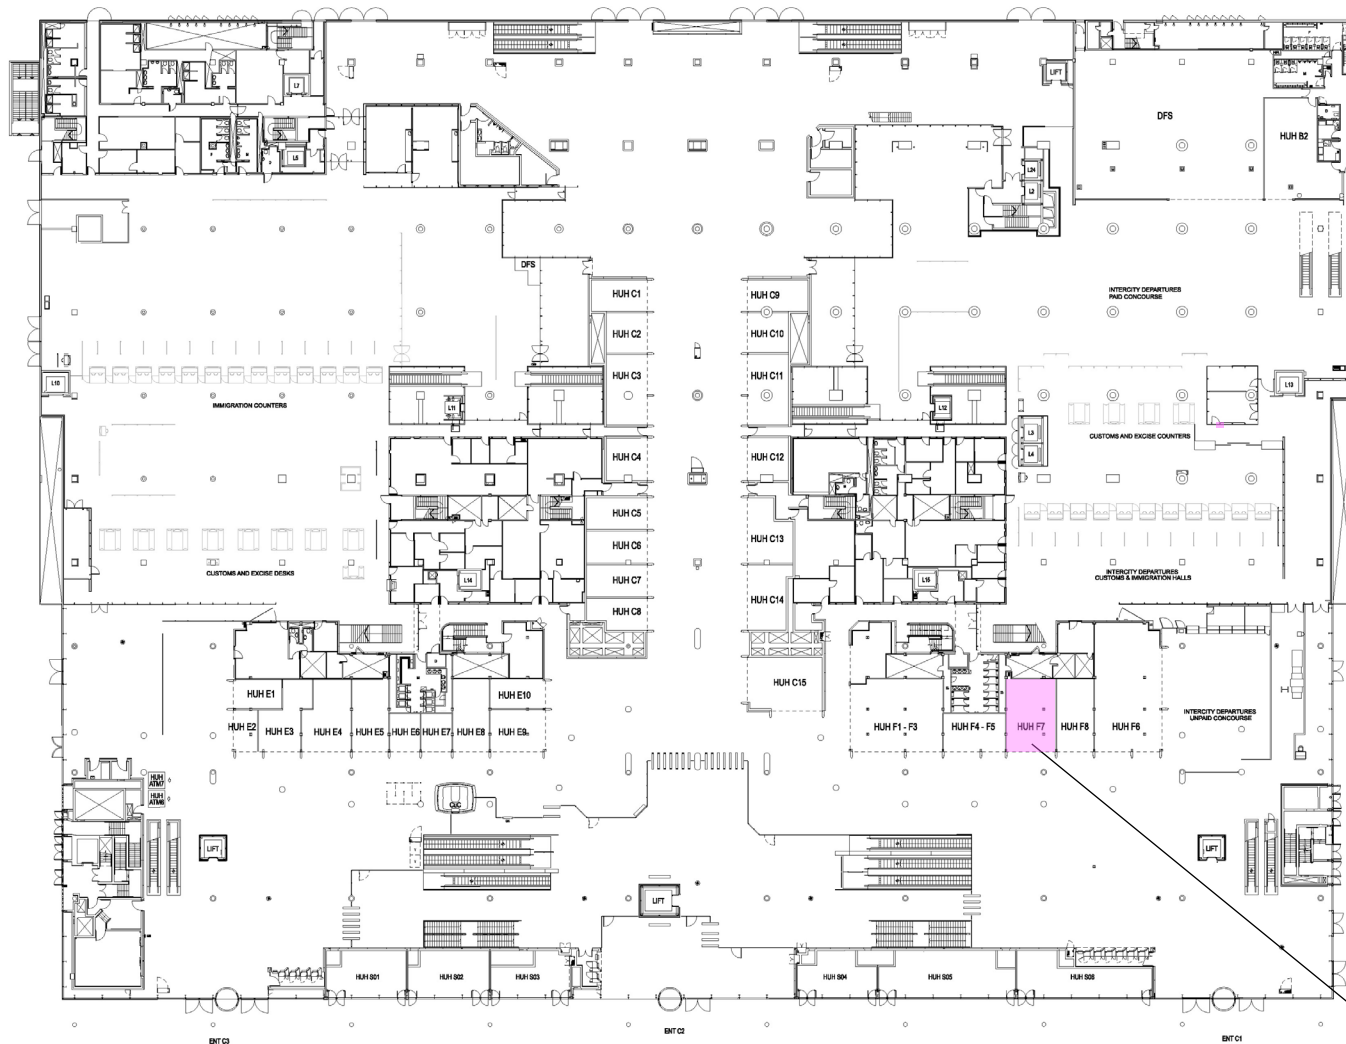

**Shop No. : HUH F7**  
**Area: 50.74 m<sup>2</sup>**

<small>DO NOT SCALE DRAWINGS. VERIFY ALL DIMENSIONS ON SITE.          © MTR CORPORATION LIMITED 2020          COPYRIGHT IN RESPECT OF THIS DOCUMENT IS OWNED BY MTR CORPORATION LIMITED OF HONG KONG. NO REPRODUCTION OF THE DOCUMENT OR ANY PART BY WHATEVER MEANS IS PERMITTED WITHOUT THE PRIOR WRITTEN CONSENT OF MTR CORPORATION LIMITED.</small>				<b>MTR</b>	
MTRC REFERENCE NO.	DRAWN	INITIAL	DESIGNATION	DATE	TITLE <b>HUNG HOM STATION            CONCOURSE LEVEL</b>
CONTRACTOR REFERENCE NO.	DESIGNED			11-2021	
	CHECKED				
	APPROVED				
DATE: 2023/MAY	CAD FILE NAME			SCALE	DED DRAWING NO. MAR/HUH/02

For Reference Only

# 荃灣西站位置圖 Tsuen Wan West Station layout

《香港鐵路附例》適用的鐵路處所  
Railway premises where MTR By-laws apply

已付車費區域  
Paid area

閘外區域  
Unpaid area

自助服務商店  
Self-service corner

商店  
Shop

圖例  
Legend

客務中心  
Customer Service Centre

車票  
Tickets

升降機  
Lift


洗手間  
Toilets

自動體外心臟除顫器  
Automated external defibrillator



郵箱  
Post box

Shop No. : TWW 7

Shop No. : TWW 9

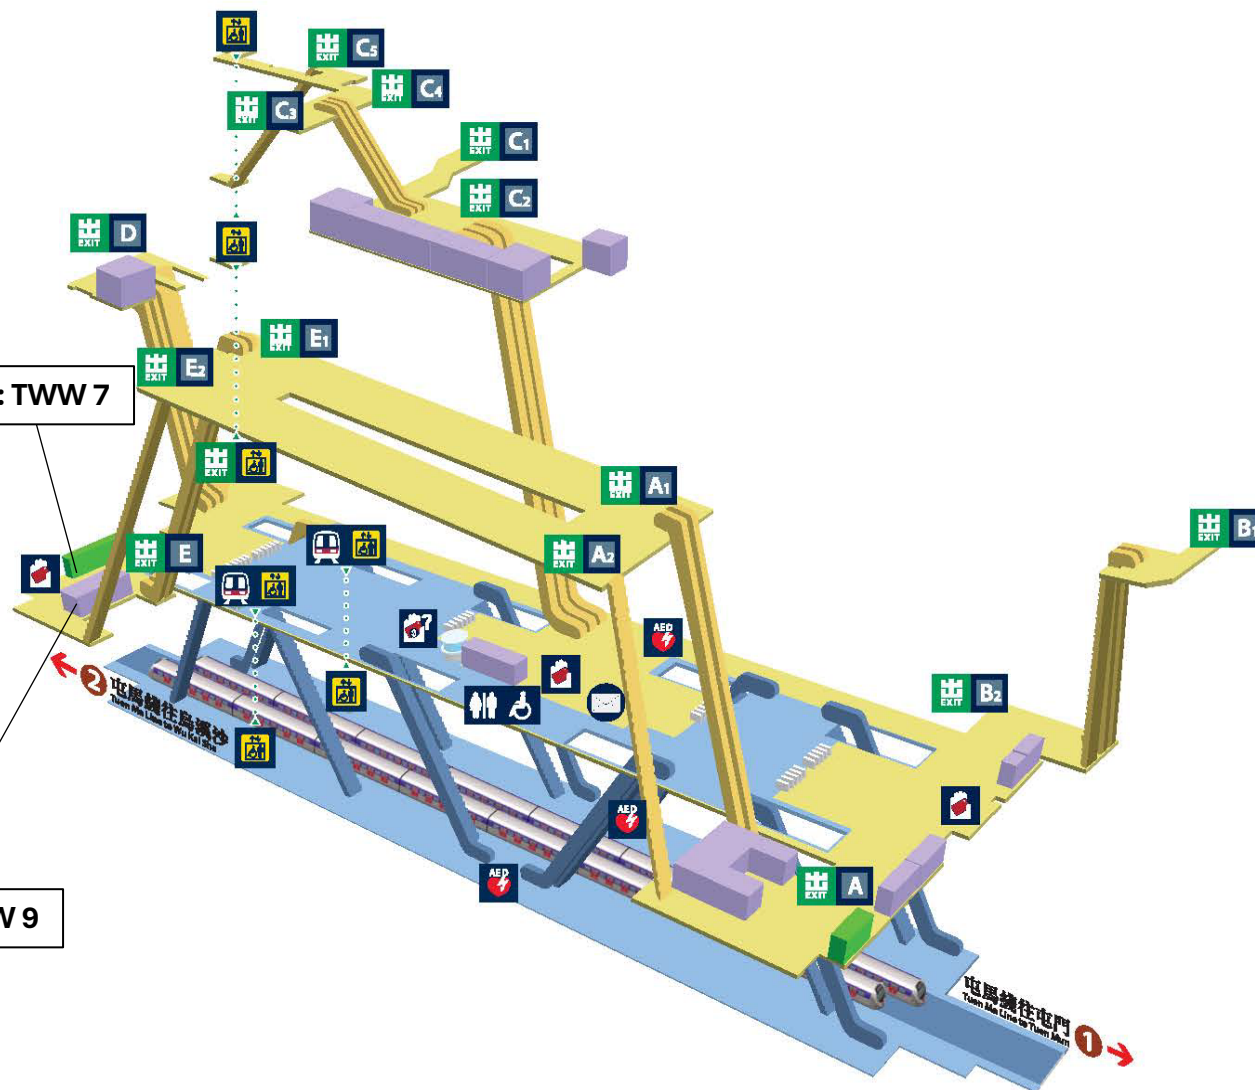



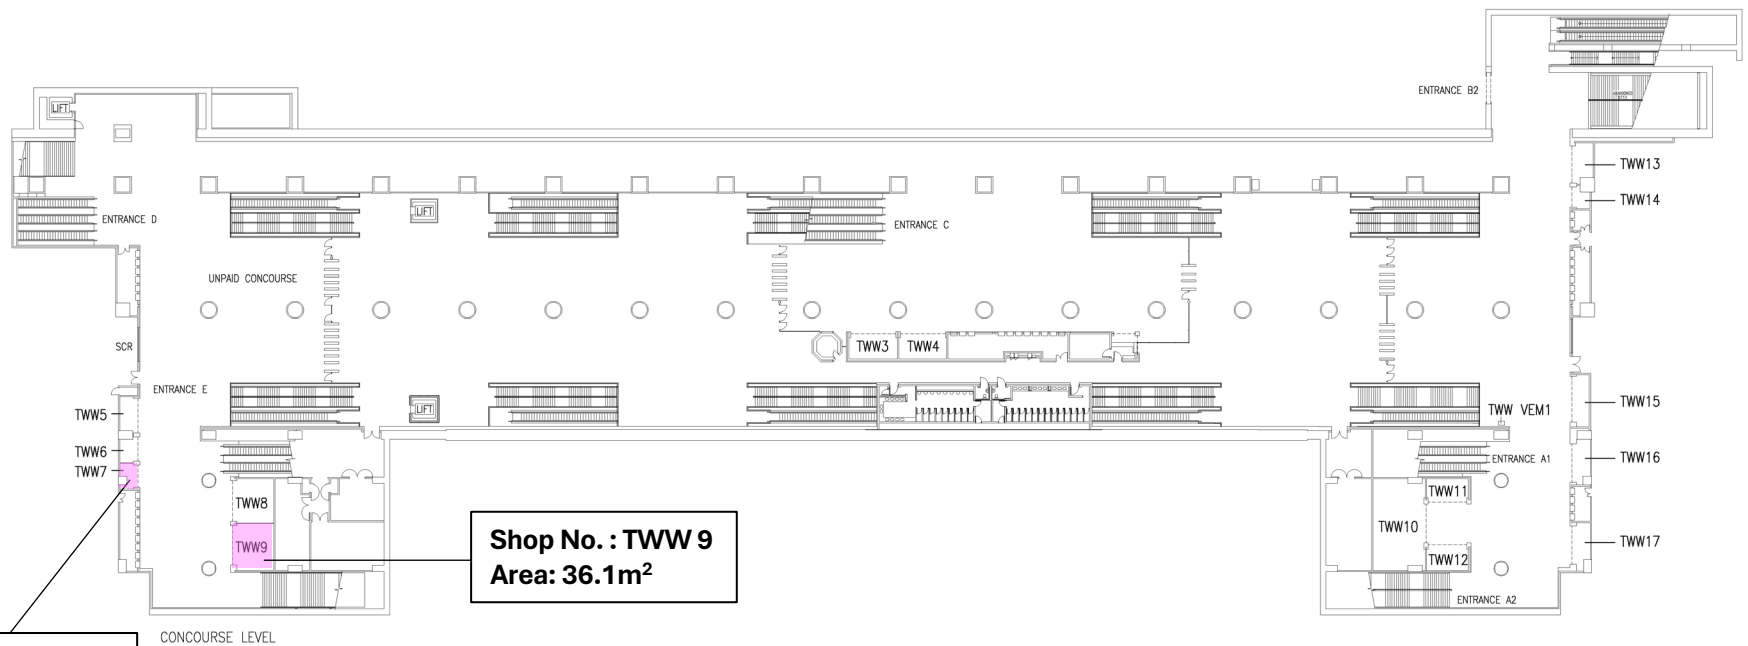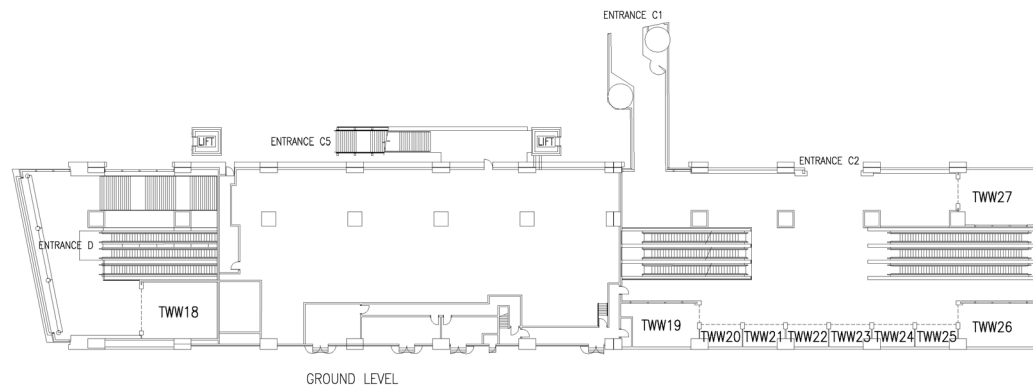

**Shop No. : TWW 7**  
**Area: 7.7 m<sup>2</sup>**

**Shop No. : TWW 9**  
**Area: 36.1 m<sup>2</sup>**

MTRC REFERENCE NO.		INITIAL	DESIGNATION	DATE
CONTRACTOR REFERENCE NO.	DRAWN			6-2010
	DESIGNED			
	CHECKED			
	APPROVED			
CAD FILE NAME		mar-tww		